



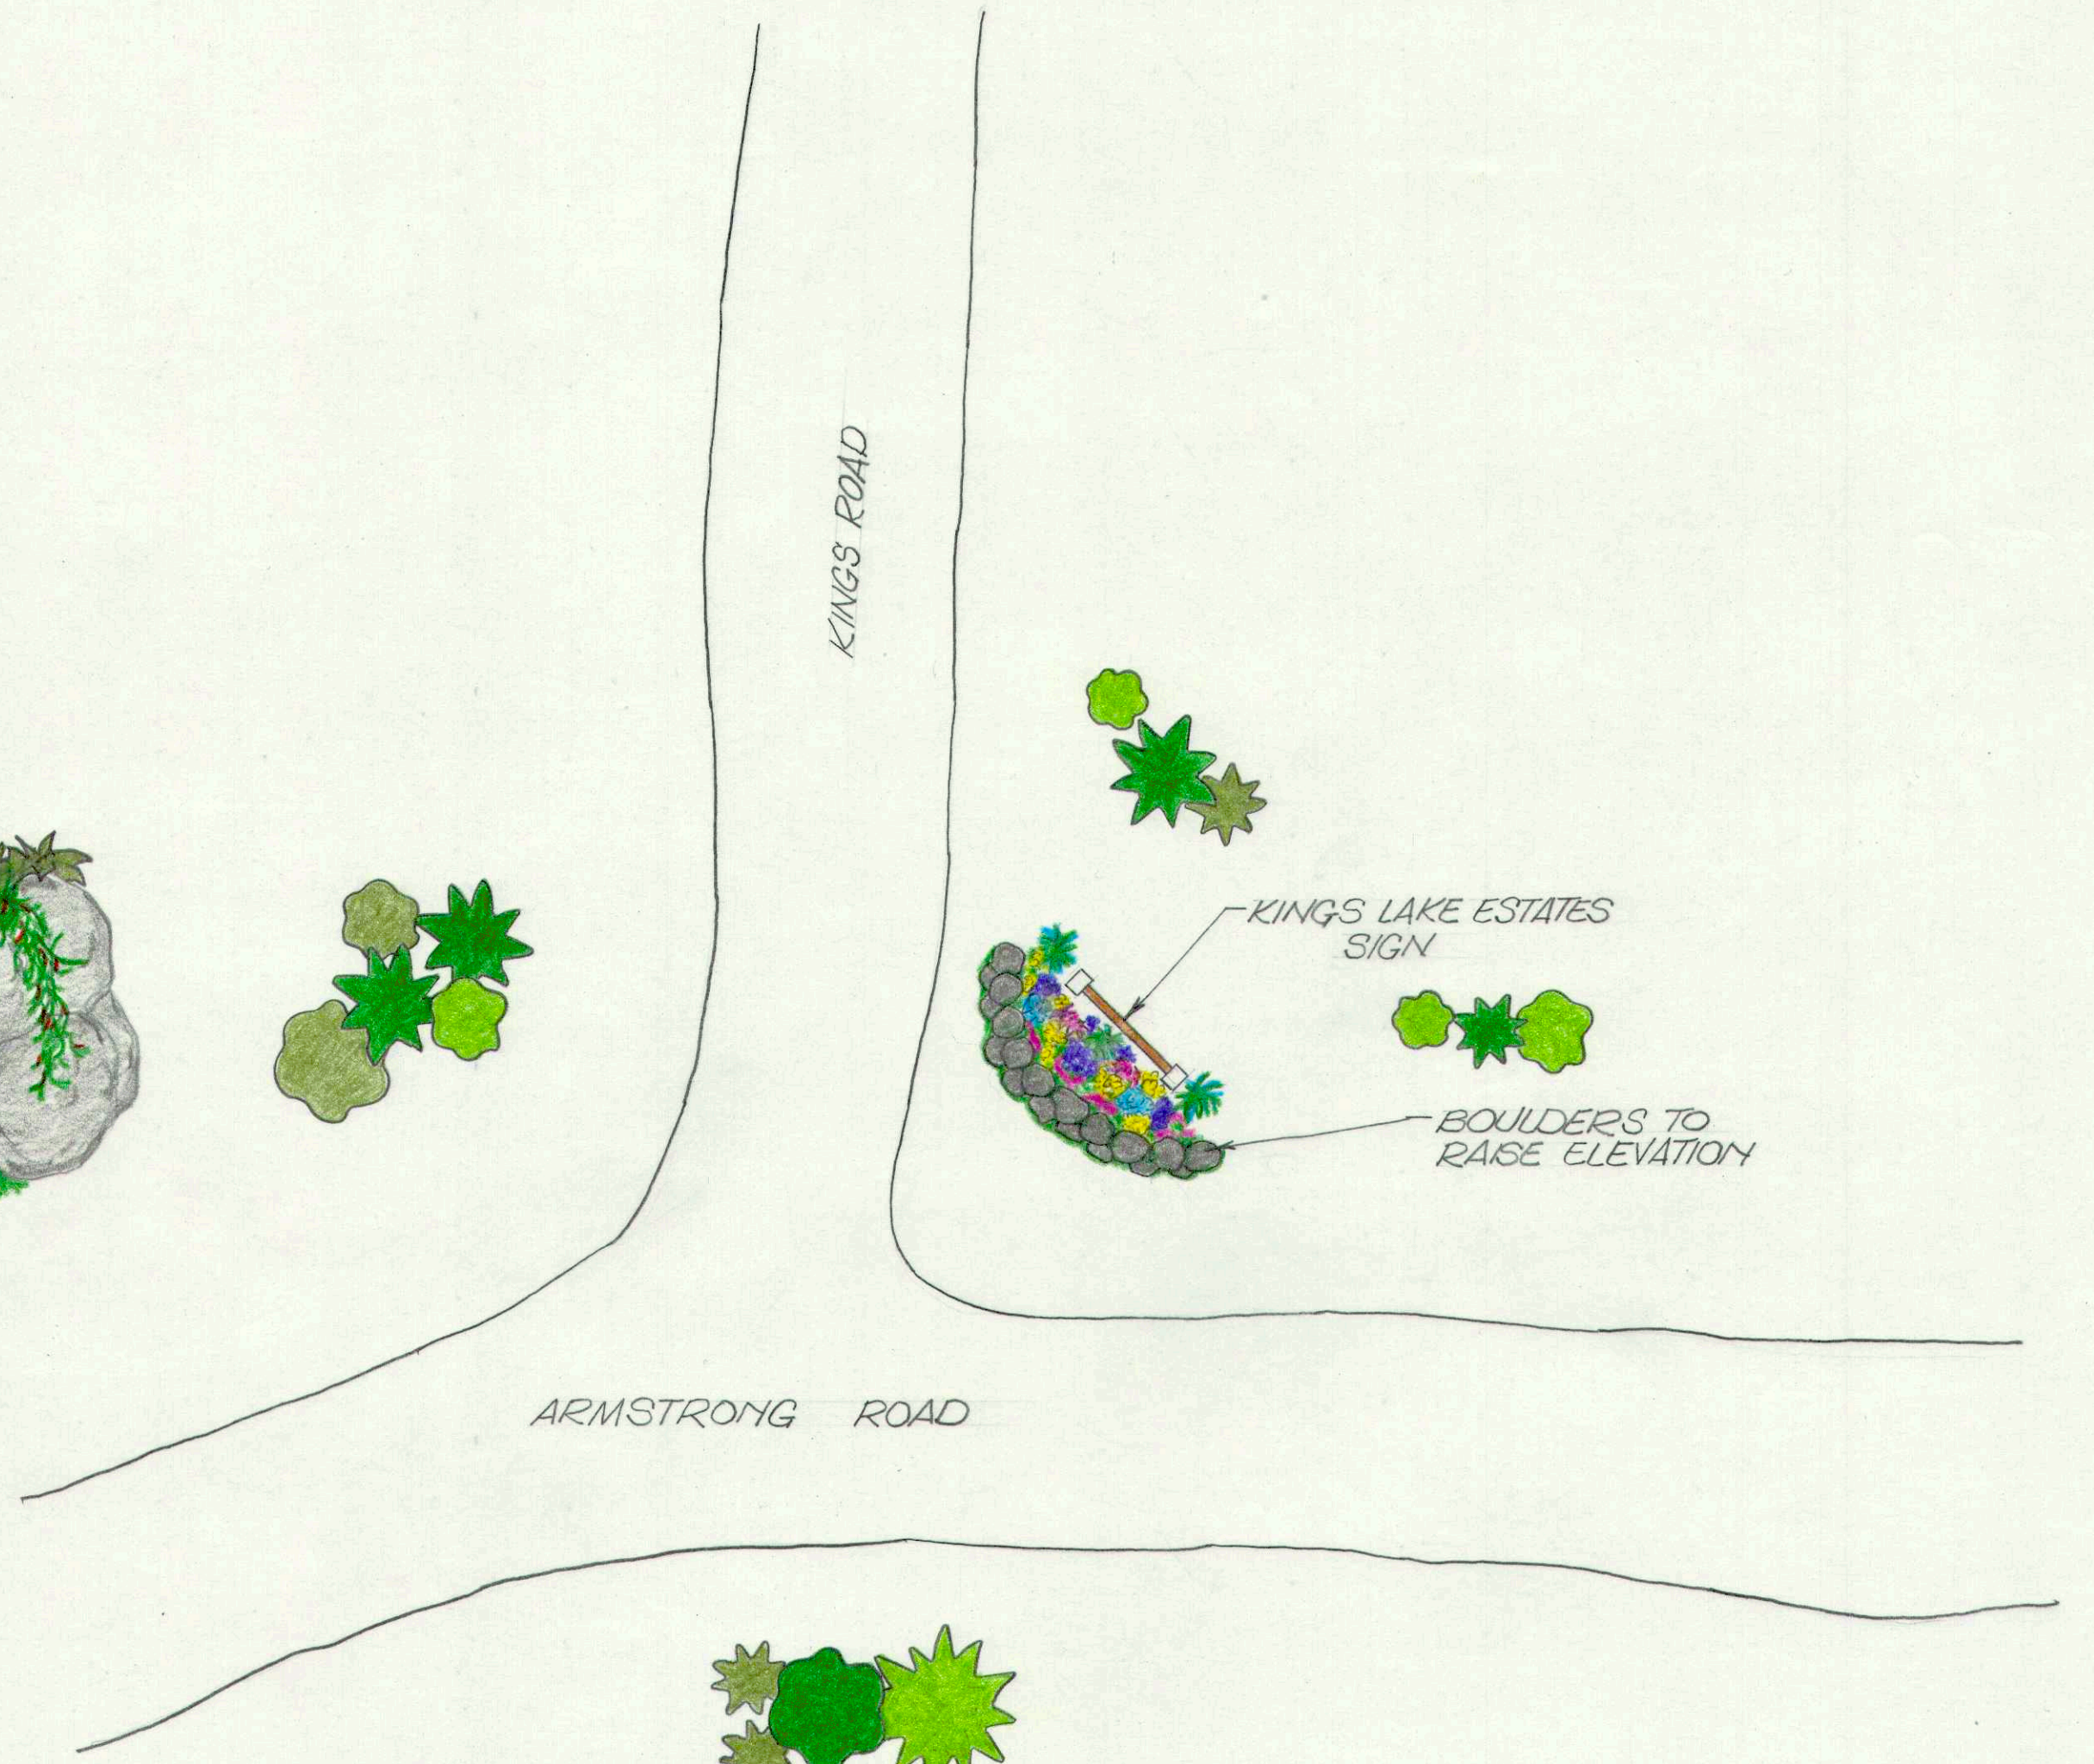

BLACK BACK GROUND } COLORS MAY VARY
 GOLD LETTERING } N.T.S.

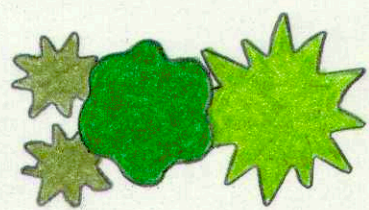


SITE PLAN
 N.T.S.