



EXP\PMF\24011043-A00 EXECUTIONS DRAWINGS PRESENTATION

W.F. CARTER

2/13/2025 10:08 AM

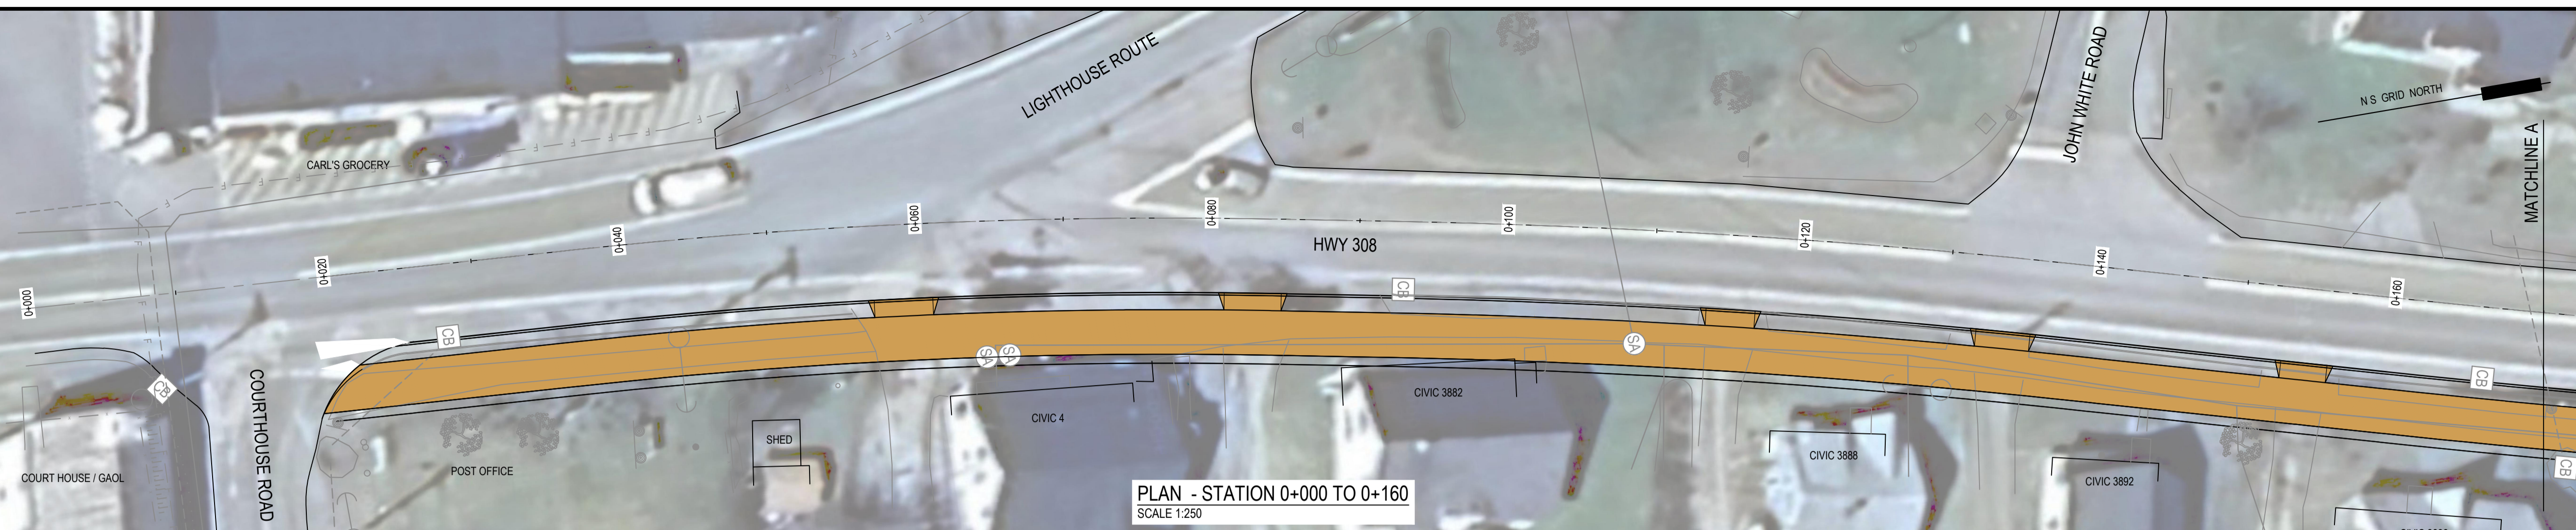

PLAN - STATION 0+000 TO 0+160
SCALE 1:250

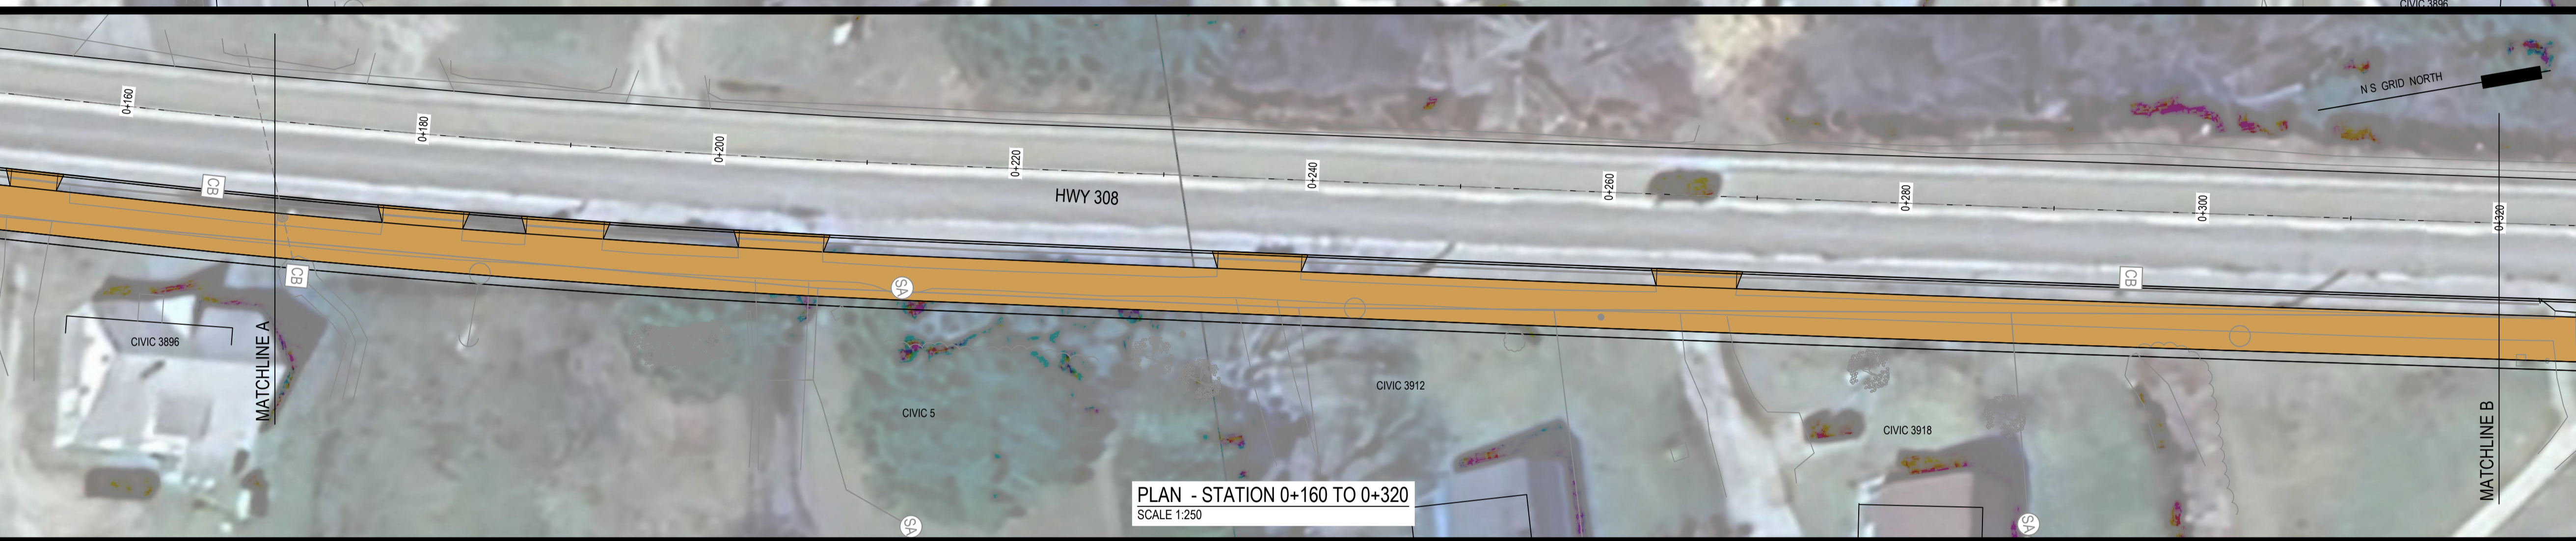

PLAN - STATION 0+160 TO 0+320
SCALE 1:250




PLAN - STATION 0+320 TO 0+480
SCALE 1:250



PLAN - STATION 0+480 TO 0+640
SCALE 1:250

EXP Services Inc.
 T: +1 902 453 5555 | F: +1 902 429 5457
 50 Lovell Lake Court, Suite 401
 Halifax, NS B3S 0H6
 CANADA
 www.exp.com



• BUILDINGS • EARTH & ENVIRONMENT • ENERGY •
 • INDUSTRIAL • INFRASTRUCTURE • SUSTAINABILITY •

CAUTION: DO NOT SCALE DRAWINGS.
 THIS REPRODUCTION MAY BE AT A SIZE DIFFERENT THAN ORIGINALLY DRAWN. EXP ASSUMES
 NO RESPONSIBILITY FOR INCORRECT SCALING. UNAUTHORIZED REPRODUCTION OR REUSE IS
 STRICTLY PROHIBITED. NOT PUBLISHED - ALL RIGHTS RESERVED. EXP EXPRESSLY DISCLAIMS
 RESPONSIBILITY ARISING FROM UNAUTHORIZED USE OF THESE DRAWINGS AND NOTES.
 AUTHORIZATION MUST BE IN WRITING.
 © EXP, 2023

No.	Revision	Date

ISSUED FOR INFORMATION

Professional Seal(s)

Drawn By: WHC

Dwg Standards Ckd By:

Designed By: SDM

Design Checked By:

Scale: AS SHOWN

Project Title

**FUNCTIONAL DESIGN
 AT CORRIDOR
 TUSKET**

Dwg. Title

**PLANS
 STATION 0+000 TO 0+640**

Project No. HFX-24011043-A0

Dwg. No. **SK-1** Rev. No. **A**


EXP\PMF\24011043-A00 EXECUTIONS DRAWINGS PRESENTATION

W.F. CARTER


2/13/2025 10:11 AM




PLAN - STATION 0+640 TO 0+810
SCALE 1:250

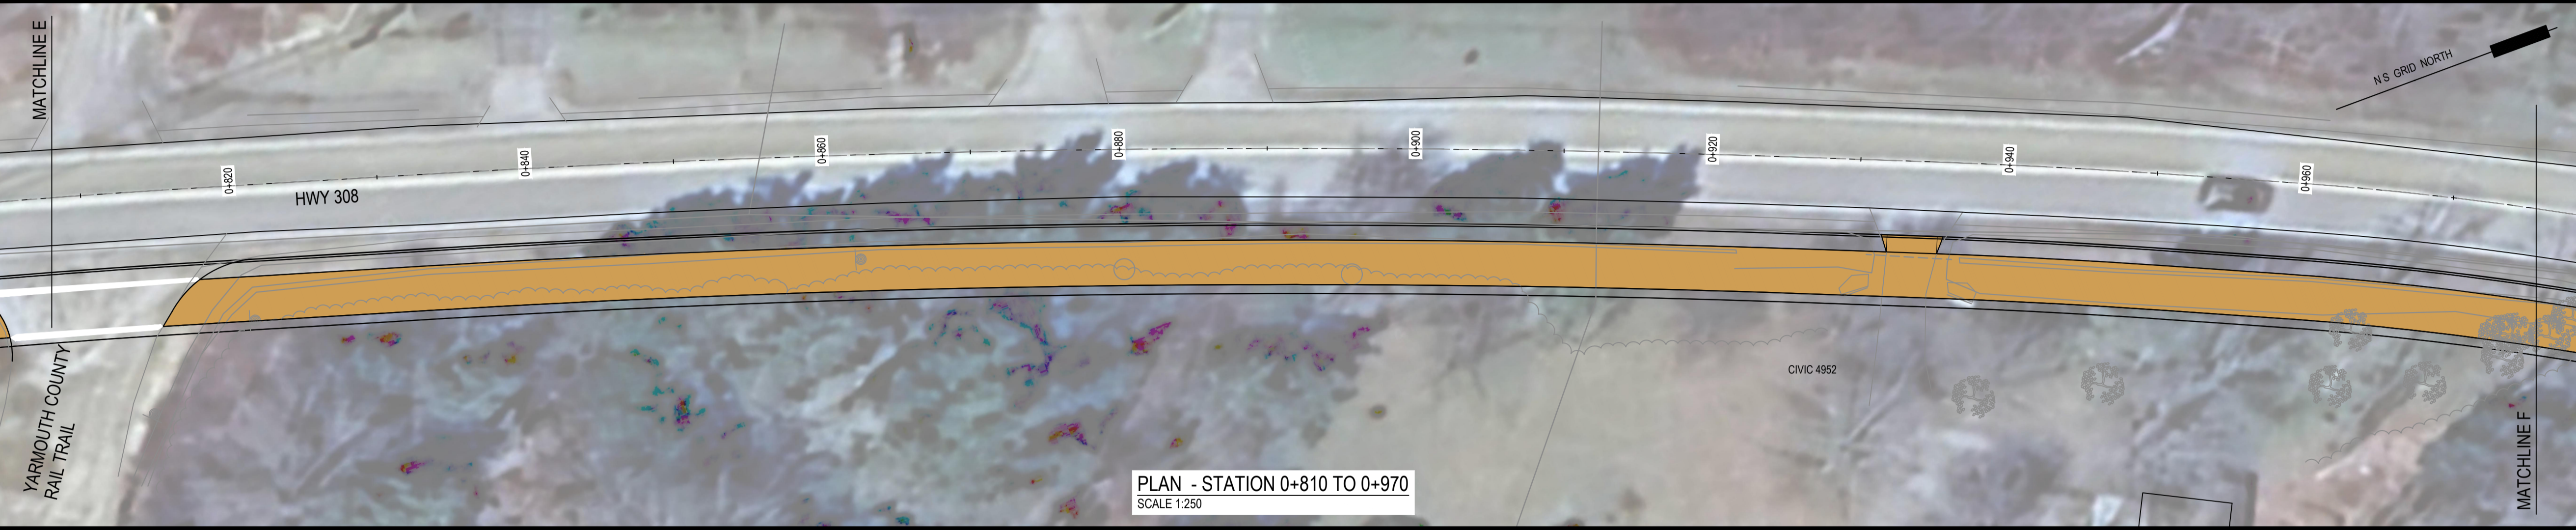

PLAN - STATION 0+810 TO 0+970
SCALE 1:250

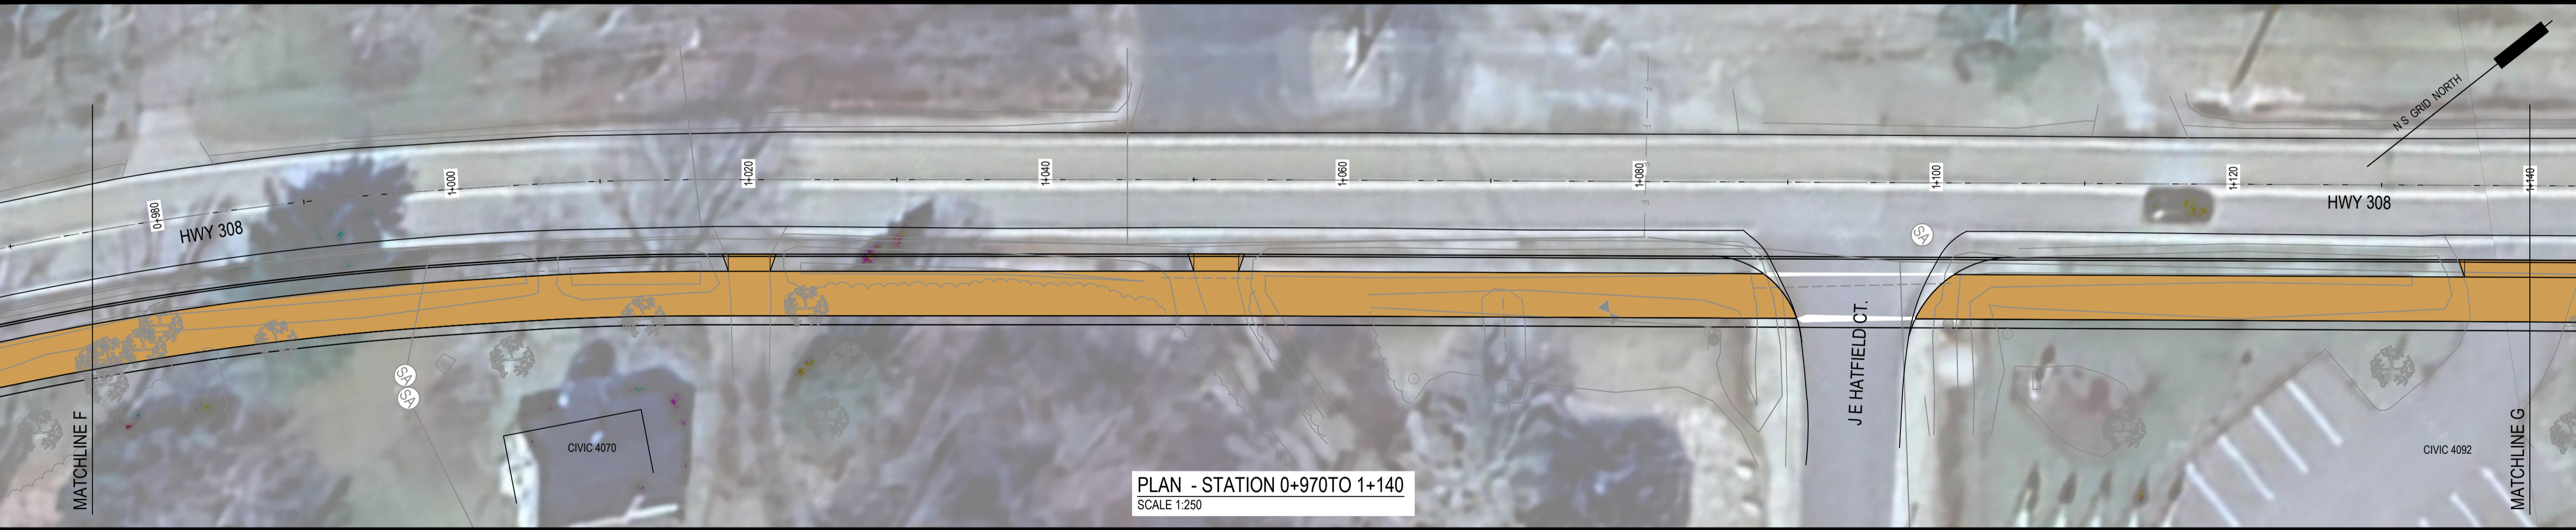

PLAN - STATION 0+970 TO 1+140
SCALE 1:250

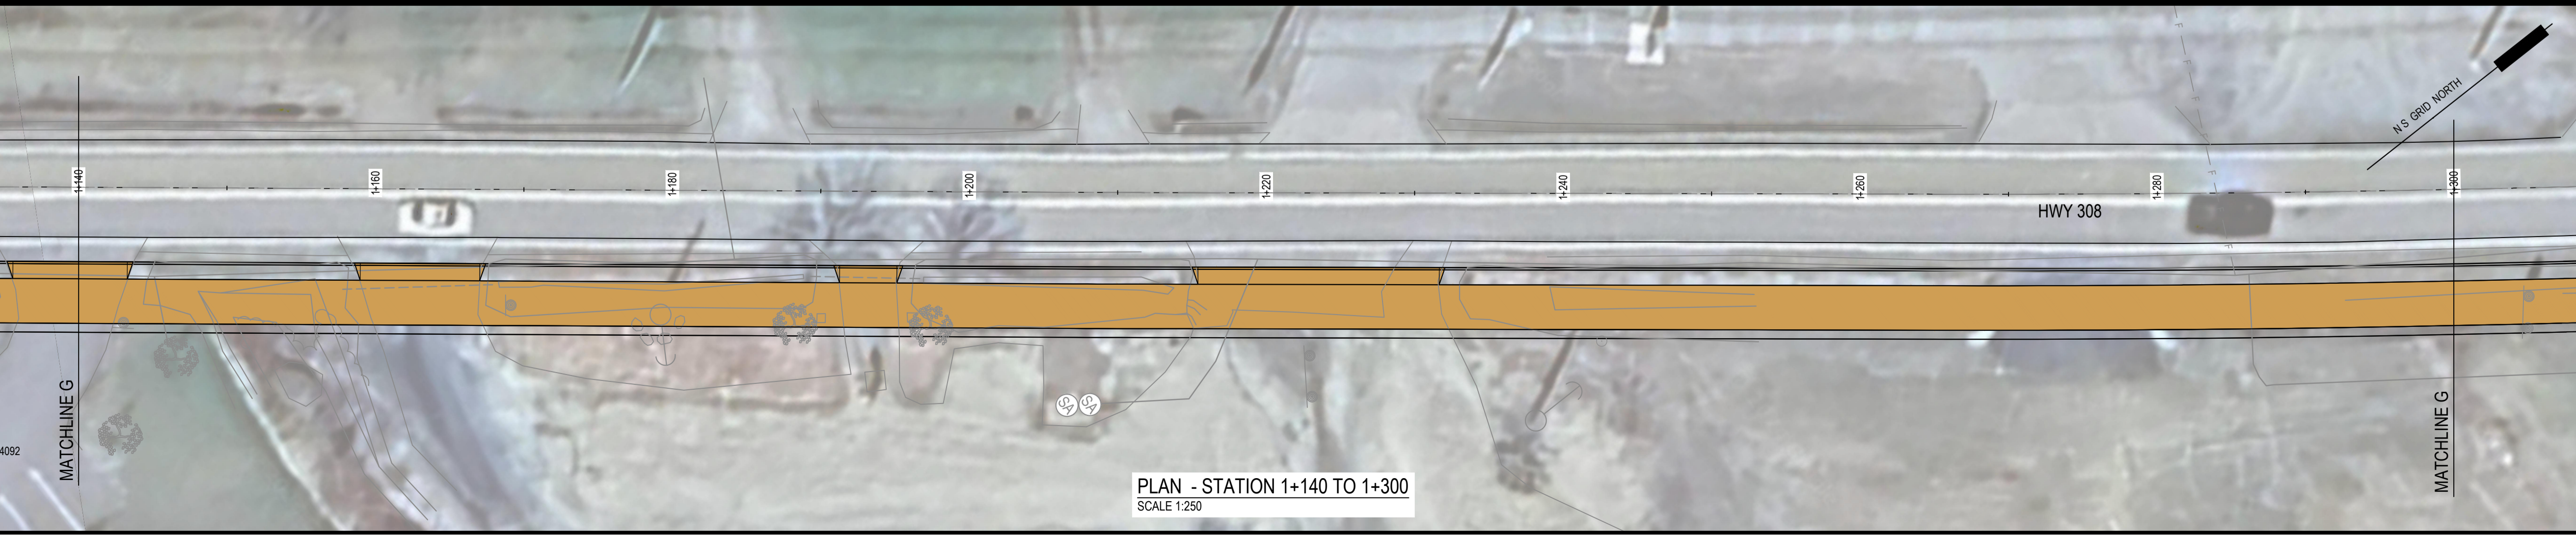

PLAN - STATION 1+140 TO 1+300
SCALE 1:250

EXP Services Inc.
 T: +1 902.453.5555 | F: +1 902.429.5457
 30 Lovell Lake Court, Suite 401
 Halifax, NS B3S 0H6
 CANADA
 www.exp.com



• BUILDINGS • EARTH & ENVIRONMENT • ENERGY •
 • INDUSTRIAL • INFRASTRUCTURE • SUSTAINABILITY •

CAUTION: DO NOT SCALE DRAWINGS.
 THIS REPRODUCTION MAY BE AT A SIZE DIFFERENT THAN ORIGINALLY DRAWN. EXP ASSUMES
 NO RESPONSIBILITY FOR INCORRECT SCALING. UNAUTHORIZED REPRODUCTION OR REUSE IS
 STRICTLY PROHIBITED. NOT PUBLISHED - ALL RIGHTS RESERVED. EXP EXPRESSLY DISCLAIMS
 RESPONSIBILITY ARISING FROM UNAUTHORIZED USE OF THESE DRAWINGS AND NOTES.
 AUTHORIZATION MUST BE IN WRITING.
 © EXP, 2023

No.	Revision	Date

ISSUED FOR INFORMATION

Professional Seal(s)

Drawn By: WHC

Dwg Standards Ckd By:

Designed By: SDM

Design Checked By:

Scale: AS SHOWN

Project Title

**FUNCTIONAL DESIGN
 AT CORRIDOR
 TUSKET**

Dwg. Title

**PLANS
 STATION 0+640 TO 1+300**


Project No. HFX-24011043-A0

Dwg. No. **SK-2** Rev. No. **A**


EXP\PMF\24011043-A00 EXECUTIVE DRAWINGS PRESENTATION

W.F. CARTER

21/3/2025 10:12 AM

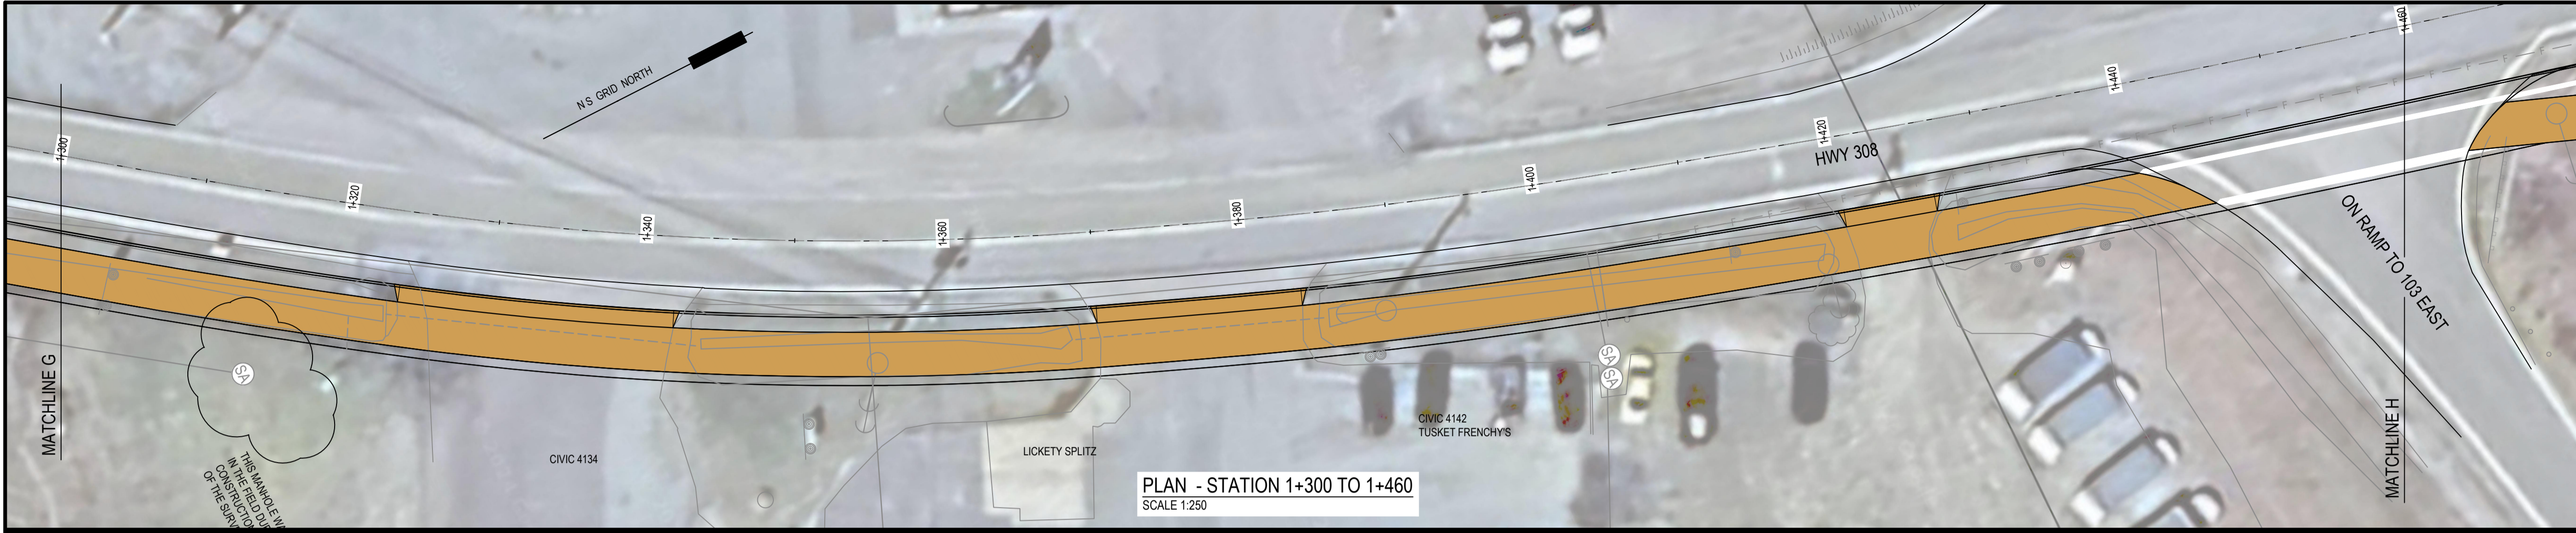

PLAN - STATION 1+300 TO 1+460
SCALE 1:250

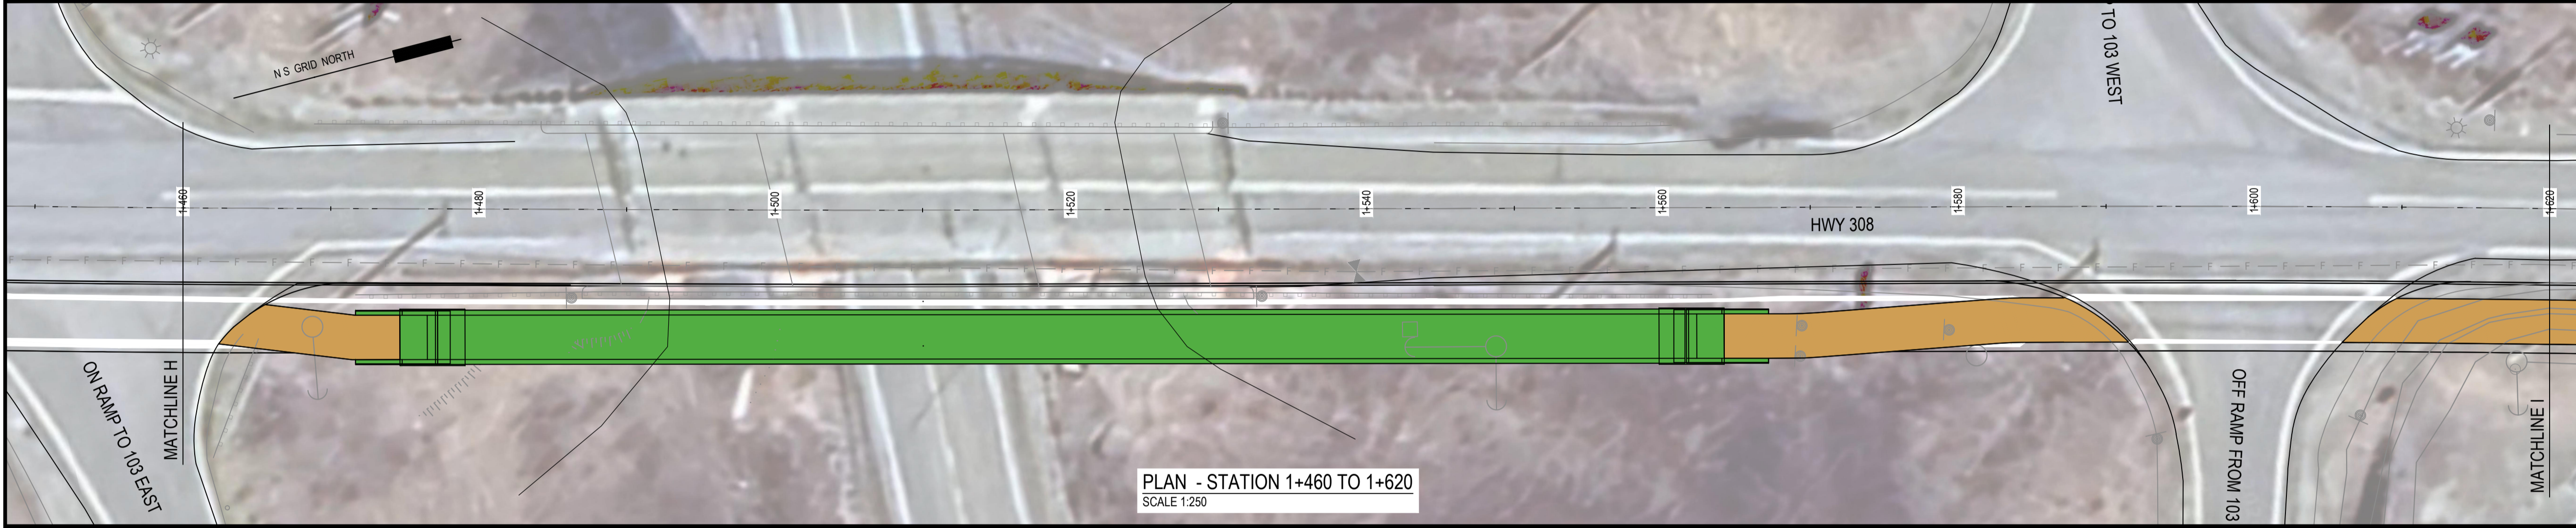

PLAN - STATION 1+460 TO 1+620
SCALE 1:250



EXP Services Inc.
 T: +1 902.453.5555 | F: +1 902.429.5457
 90 Lovell Lake Court, Suite 401
 Halifax, NS B3S 0H6
 CANADA
 www.exp.com



• BUILDINGS • EARTH & ENVIRONMENT • ENERGY •
 • INDUSTRIAL • INFRASTRUCTURE • SUSTAINABILITY •

CAUTION: DO NOT SCALE DRAWINGS.
 THIS REPRODUCTION MAY BE AT A SIZE DIFFERENT THAN ORIGINALLY DRAWN. EXP ASSUMES
 NO RESPONSIBILITY FOR INCORRECT SCALING. UNAUTHORIZED REPRODUCTION OR REUSE IS
 STRICTLY PROHIBITED. NOT PUBLISHED - ALL RIGHTS RESERVED. EXP EXPRESSLY DISCLAIMS
 RESPONSIBILITY ARISING FROM UNAUTHORIZED USE OF THESE DRAWINGS AND NOTES.
 AUTHORIZATION MUST BE IN WRITING.
 © EXP, 2023

No.	Revision	Date

ISSUED FOR INFORMATION

Professional Seal(s)

Drawn By: WHC
 Dwg Standards Ckd By:
 Designed By: SDM
 Design Checked By:
 Scale: AS SHOWN
 Project Title

**FUNCTIONAL DESIGN
 AT CORRIDOR
 TUSKET**




Dwg. Title

**PLANS
 STATION 1+300 TO 1+620**

Project No. HFX-24011043-A0

Dwg. No. SK-3	Rev. No. A
-------------------------	----------------------

EXP\HF\K-24011043-A\00 EXECUTIVE DRAWINGS PRESENTATION

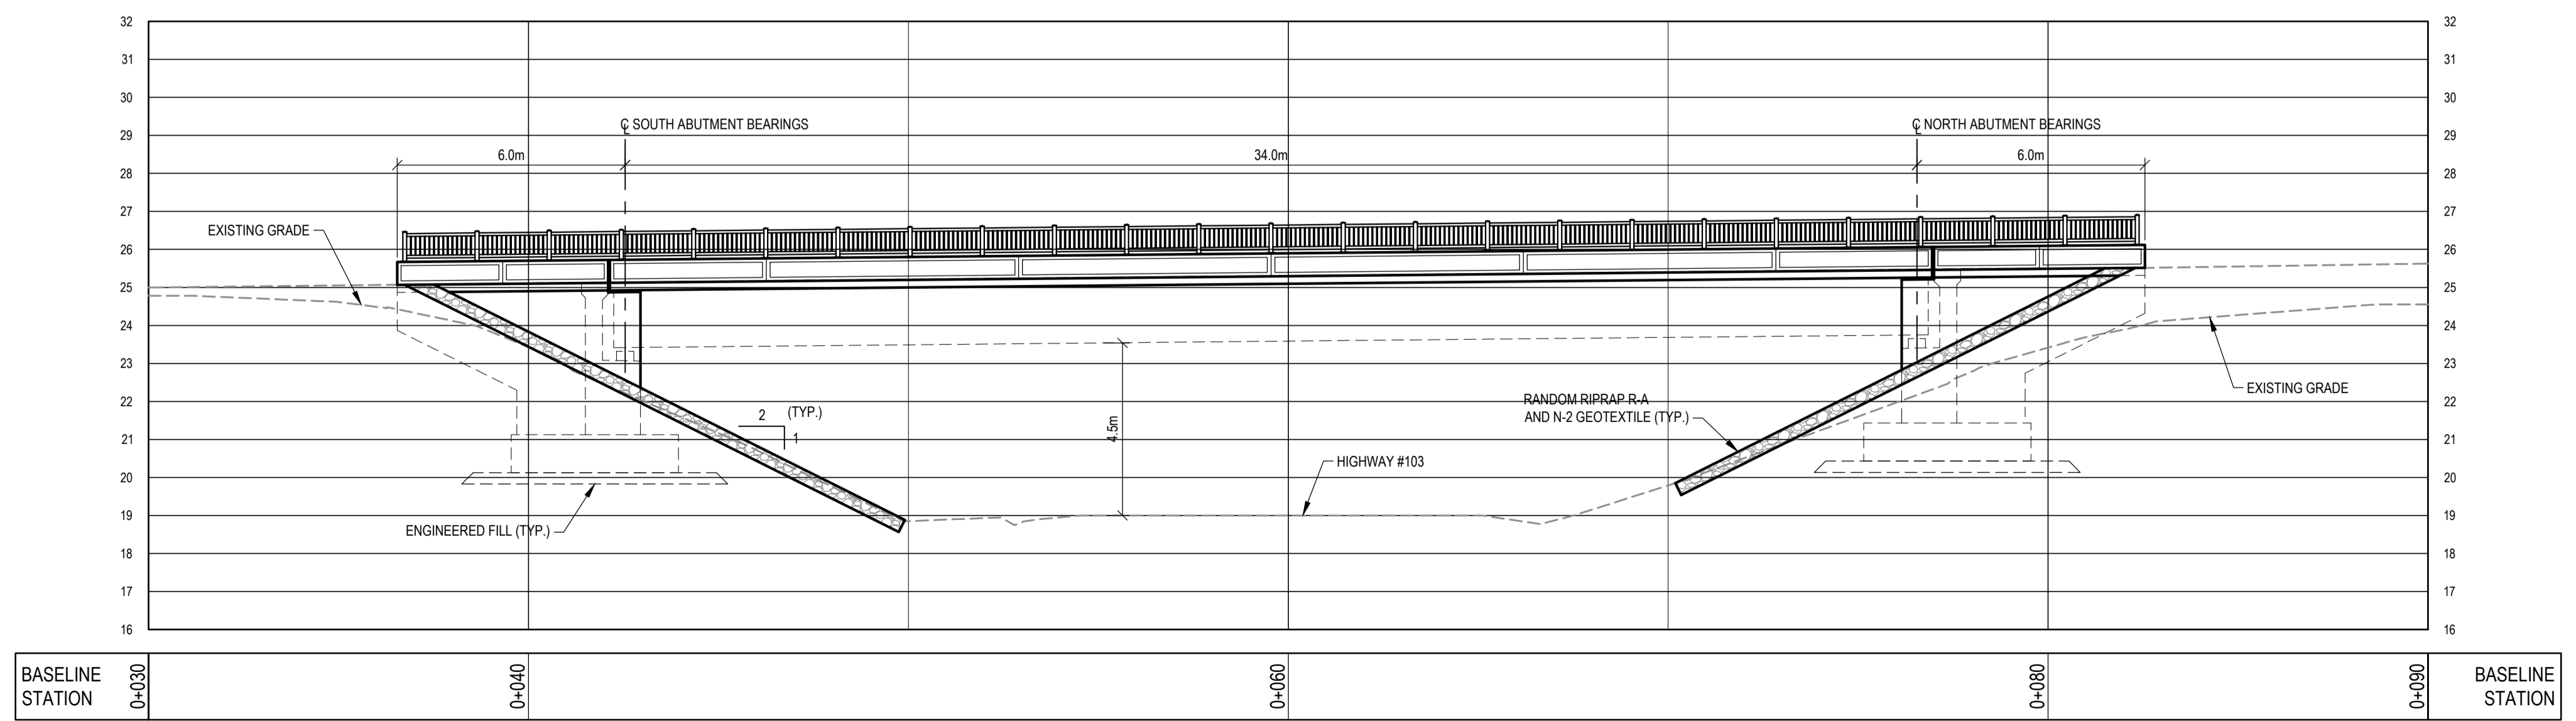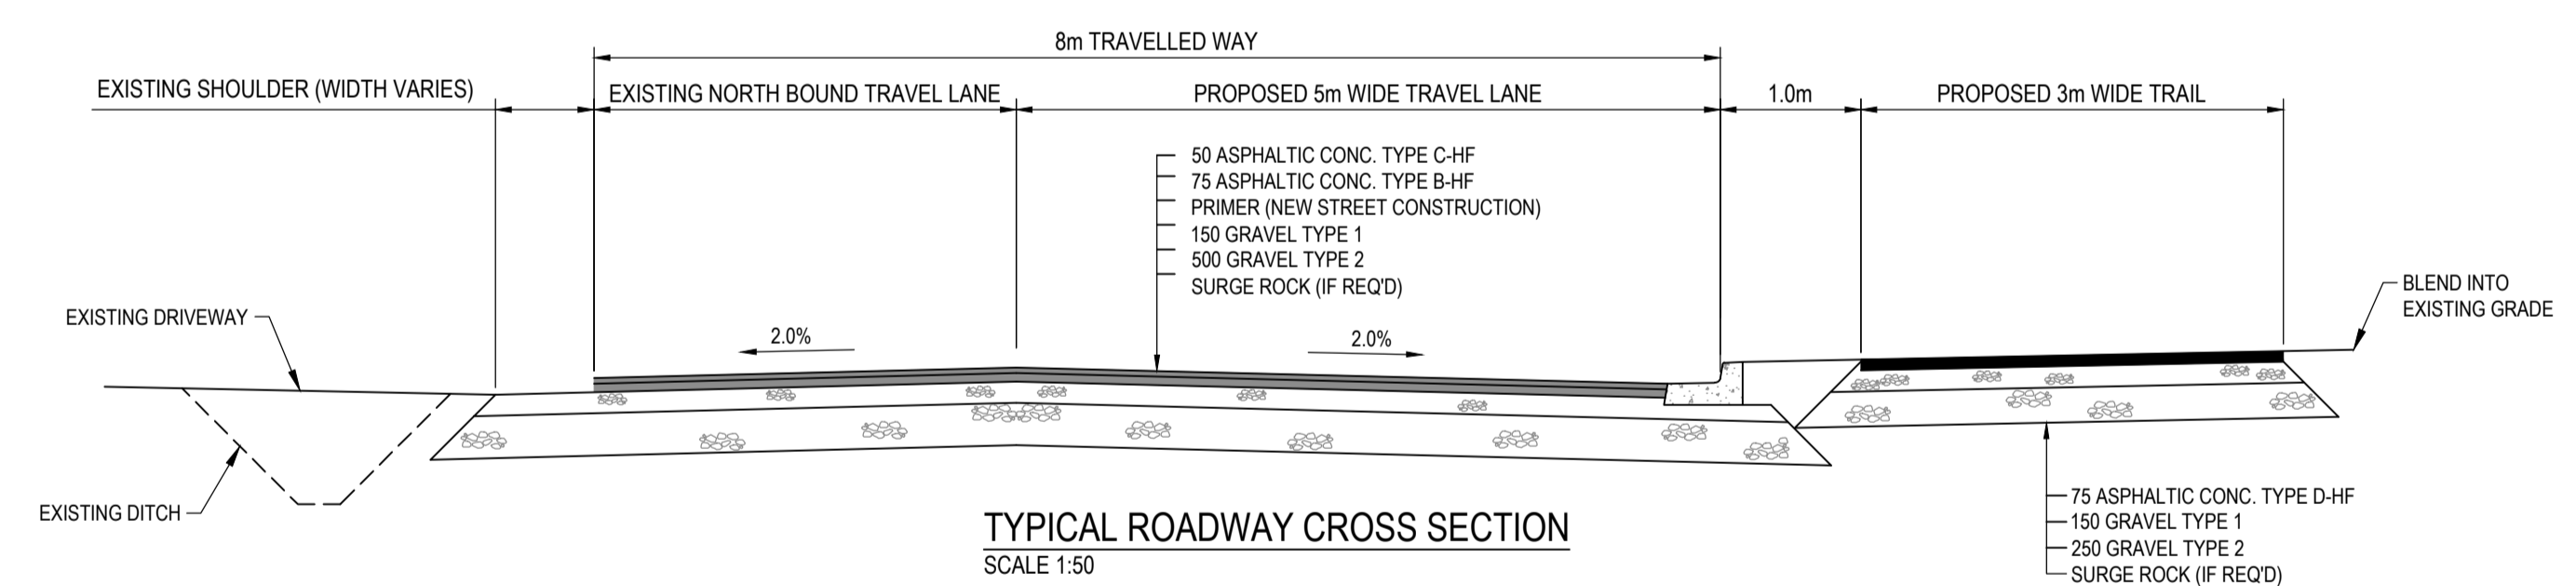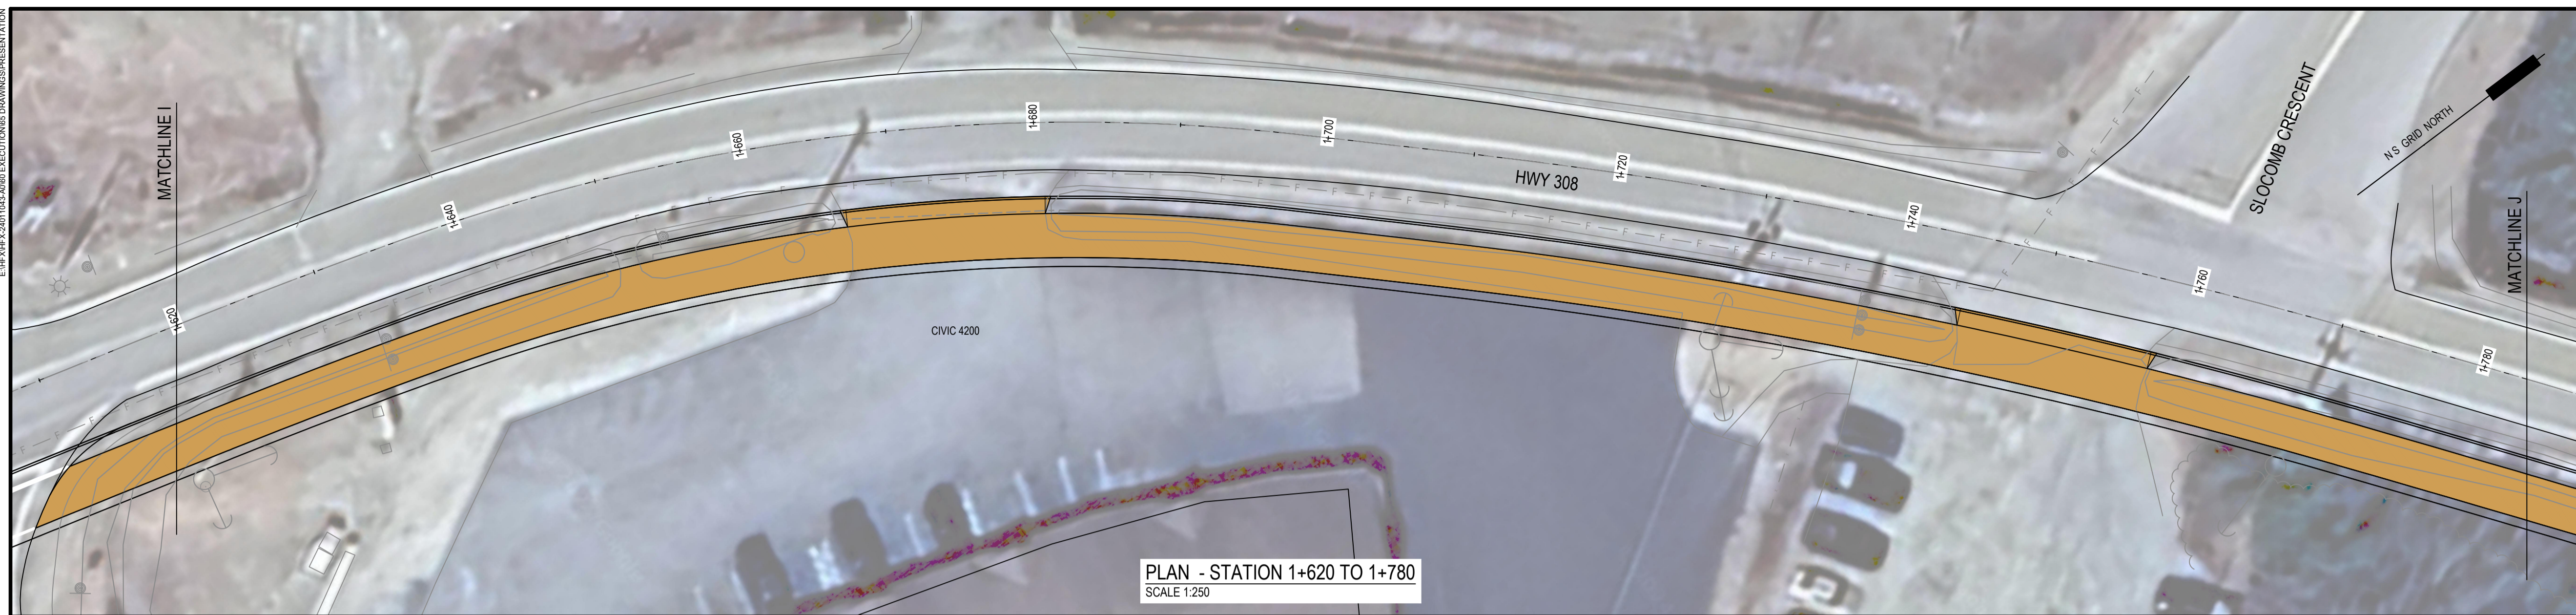

EXP Services Inc.
 T: +1 902 453 5555 | F: +1 902 429 5457
 90 Lovell Lake Court, Suite 401
 Halifax, NS B3S 0H6
 CANADA
 www.exp.com

• BUILDINGS • EARTH & ENVIRONMENT • ENERGY •
 • INDUSTRIAL • INFRASTRUCTURE • SUSTAINABILITY •

CAUTION: DO NOT SCALE DRAWINGS.
 THIS REPRODUCTION MAY BE AT A SIZE DIFFERENT THAN ORIGINALLY DRAWN. EXP ASSUMES
 NO RESPONSIBILITY FOR INCORRECT SCALING. UNAUTHORIZED REPRODUCTION OR REUSE IS
 STRICTLY PROHIBITED. NOT PUBLISHED - ALL RIGHTS RESERVED. EXP EXPRESSLY DISCLAIMS
 RESPONSIBILITY ARISING FROM UNAUTHORIZED USE OF THESE DRAWINGS AND NOTES.
 AUTHORIZATION MUST BE IN WRITING.
 © EXP, 2023

No.	Revision	Date

ISSUED FOR INFORMATION

Professional Seal(s)

Drawn By: WHC
 Dwg Standards Ckd By:
 Designed By: SDM
 Design Checked By:
 Scale: AS SHOWN

Project Title
**FUNCTIONAL DESIGN
 AT CORRIDOR
 TUSKET**

Dwg. Title
**PLANS
 STATION 1+620 TO 1+950,
 ROAD CROSS SECTION,
 AND BRIDGE ELEVATION**

Project No. HFX-24011043-A0

Dwg. No. **SK-4** Rev. No. **A**

21/3/2025 10:14 AM